



Minimum Cavity Dimensions			
	A	B	C
<b>DF700</b>	400	685	590*
<b>DF960</b>	400	935	590*

\*dimension makes allowance for 30mm spacer for floor mounted installations

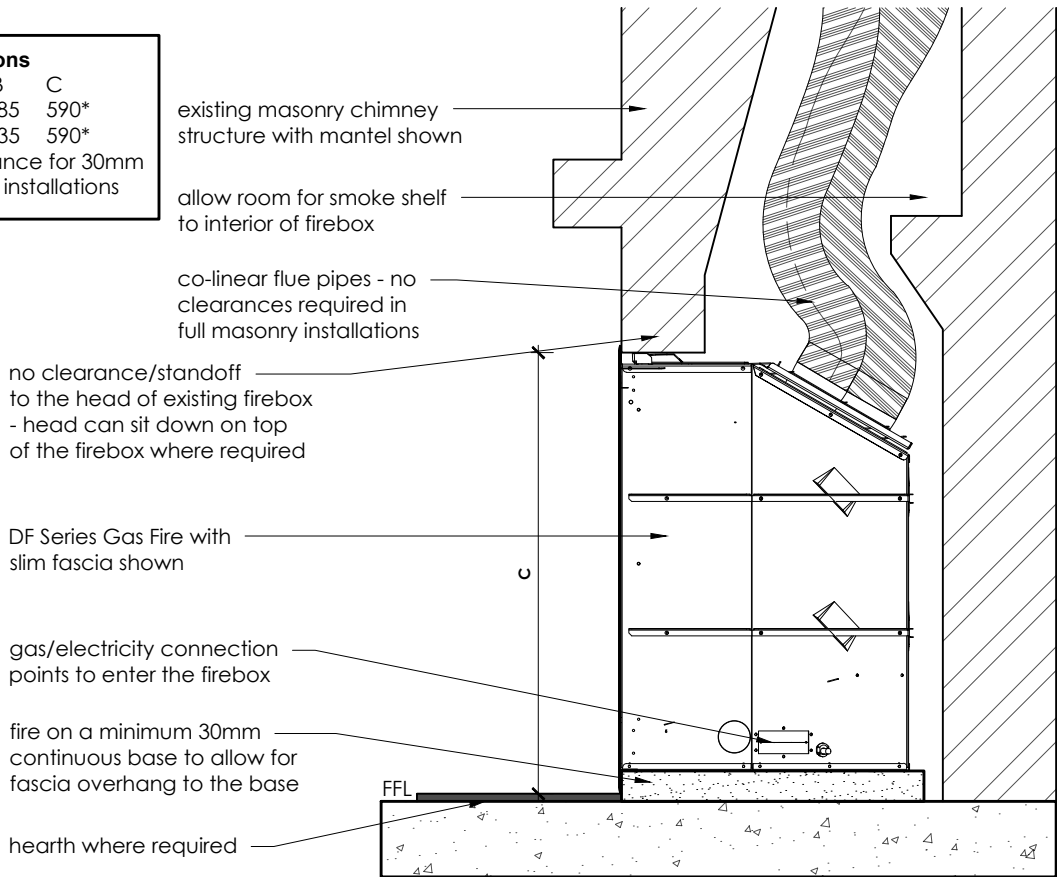

**Section**

scale 1:10

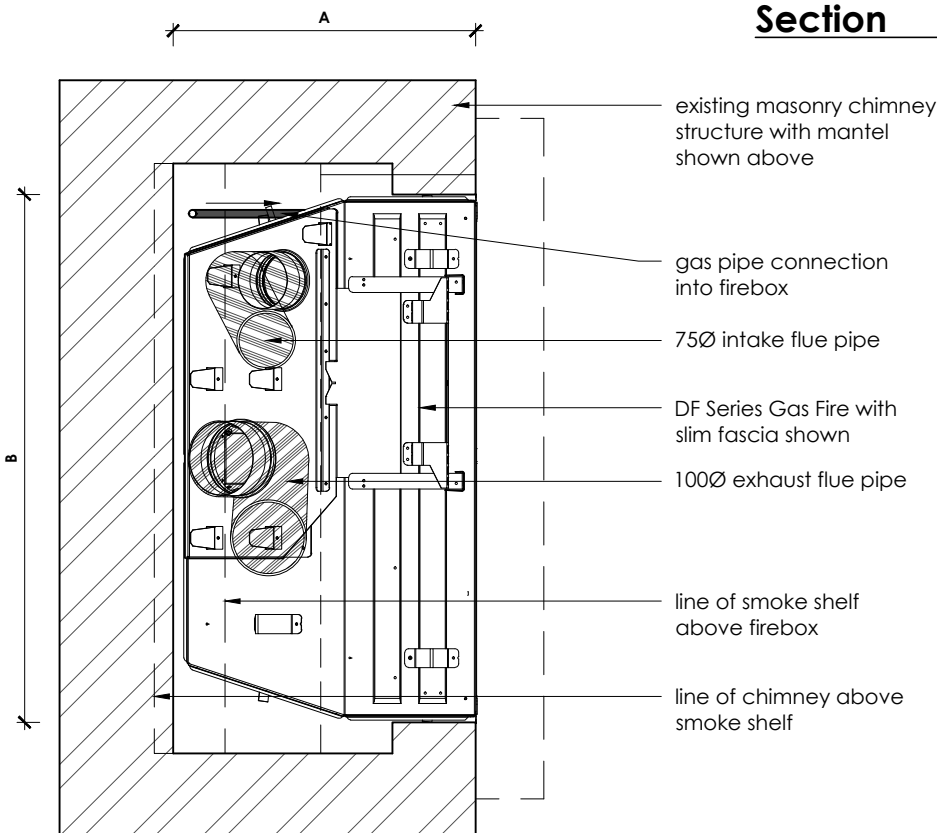

**Front Elevation**

scale 1:10

**note:**

- All dimensions are in mm.
- Do not scale off this drawing.
- The DF Series fire is designed to fit into most existing masonry chimney cavities - escea recommends ensuring prior to installation that all relevant cavity dimensions for insertion are met.
- No flue clearance/standoff is required in an installation into a fully masonry chimney cavity.
- Standoff rails screw fixed to the sides of the fire can be removed for installation into narrow cavities where required.
- Floor mounted installations may require the use of a hearth to protect heat sensitive floor coverings - refer to **Sec. B** of the Escea DF Series Install Manual.

**IMPORTANT:**

This technical sheet must be read in conjunction with the Escea DF Series Installation Manual, the latest version can be found on our website [www.escea.com/nz/technical/](http://www.escea.com/nz/technical/)

Contact the **ESCEA Architectural Advisory Team** for assistance with installation of this fire - [aa@escea.com](mailto:aa@escea.com)

file: DF SERIES MASTER FILE.dwg	scale: <b>1:10</b>	ecn: <b>ECN-2690</b>	drawing no: <b>EDA-0056</b>	revision: <b>V. 01</b>	date: <b>21.11.2017</b>	drawn: <b>MG</b>
------------------------------------	-----------------------	-------------------------	--------------------------------	---------------------------	----------------------------	---------------------