


notes:


- DO NOT SCALE OFF THESE DRAWINGS
- All dimensions are in mm.
- This detail sheet is to assist in the installation of the DS Series Gas Fire.
- Escea recommends when using this finishing method (Bevelled Fascia) that **13mm wall lining** is used - refer to **Sec. F6** of the Install Manual
- Wall board can be **bonded directly to the faces of the appliance** using construction adhesive. Screw fixing of wall board only in to wall lining fixing bracket above the glass opening.
- DS Series Fires can be reversed to have flue spigots and connection points from the left hand side of the cavity.
- **Do not excessively push back wall board when fixing it to the fire chassis** - use large daubs of adhesive to the chassis and apply wall board and flush finish with edge of the fire reveal.

50mm clearance to combustible surfaces for the first 1200mm of flue - Zero clearance beyond this point

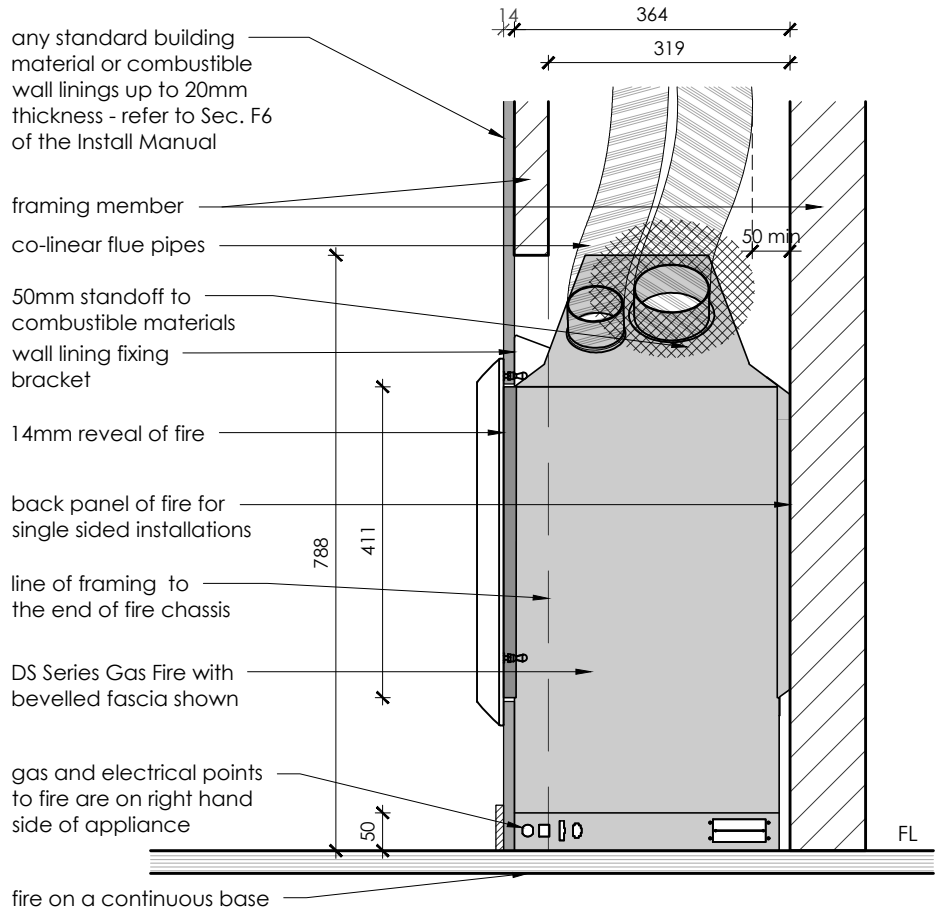

Elevation

scale 1:10

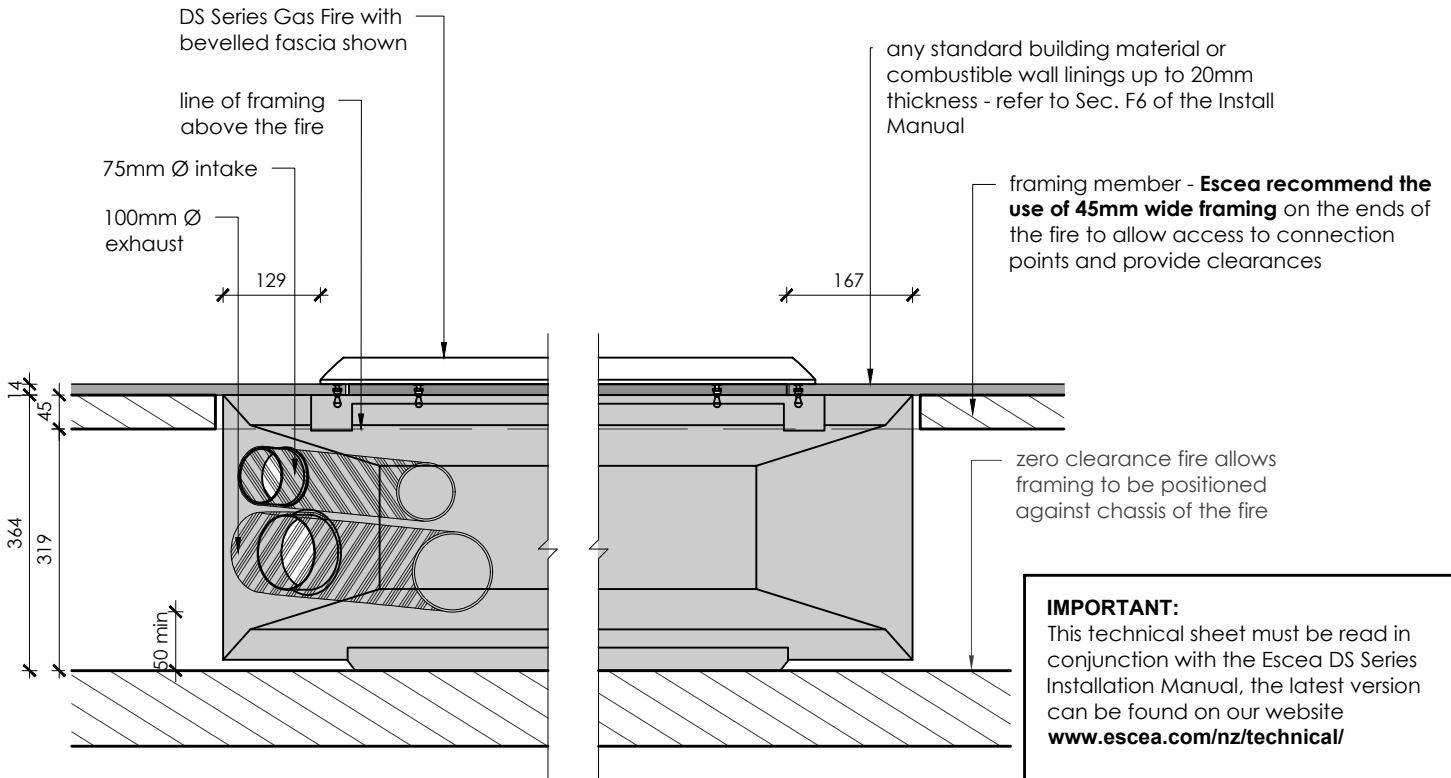

Plan

scale 1:10

IMPORTANT:

This technical sheet must be read in conjunction with the Escea DS Series Installation Manual, the latest version can be found on our website www.escea.com/nz/technical/

Contact the **ESCEA Architectural Advisory Team** for assistance with installation of this fire - aa@escea.com

file: DS SERIES MASTER FILE.dwg	scale: 1:10	ecn: ECN-2669	drawing no: EDA-0248	revision: 001	date: 13.10.2017	drawn: MG
------------------------------------	-----------------------	-------------------------	--------------------------------	-------------------------	----------------------------	---------------------