



ESCEA DX1500 : NO FASCIA SINGLE/DOUBLE SIDED HUTCH

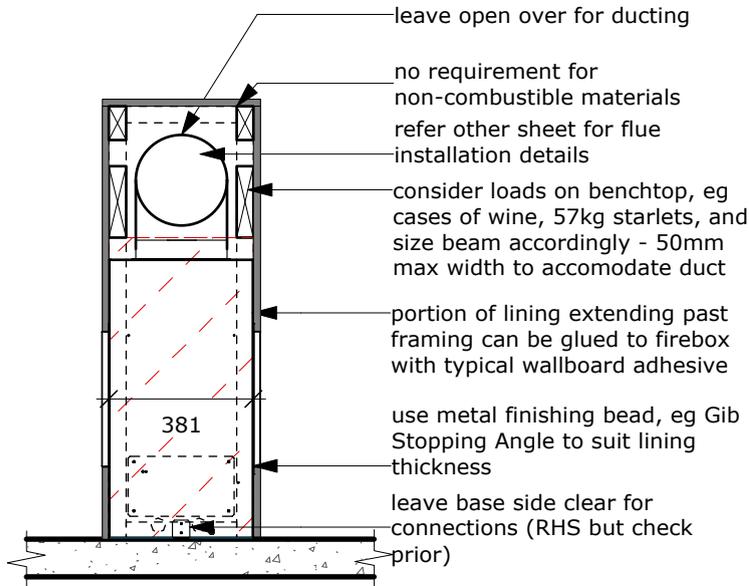

1


CROSS SECTION
Scale: 1:20

NOTE: kit to convert standard DX1500 to double sided should be ordered with the fire

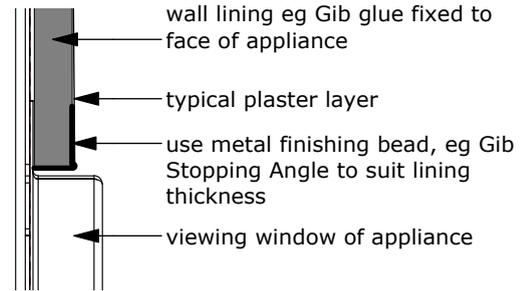

3

EDGE DETAIL
Scale: Half Actual Size

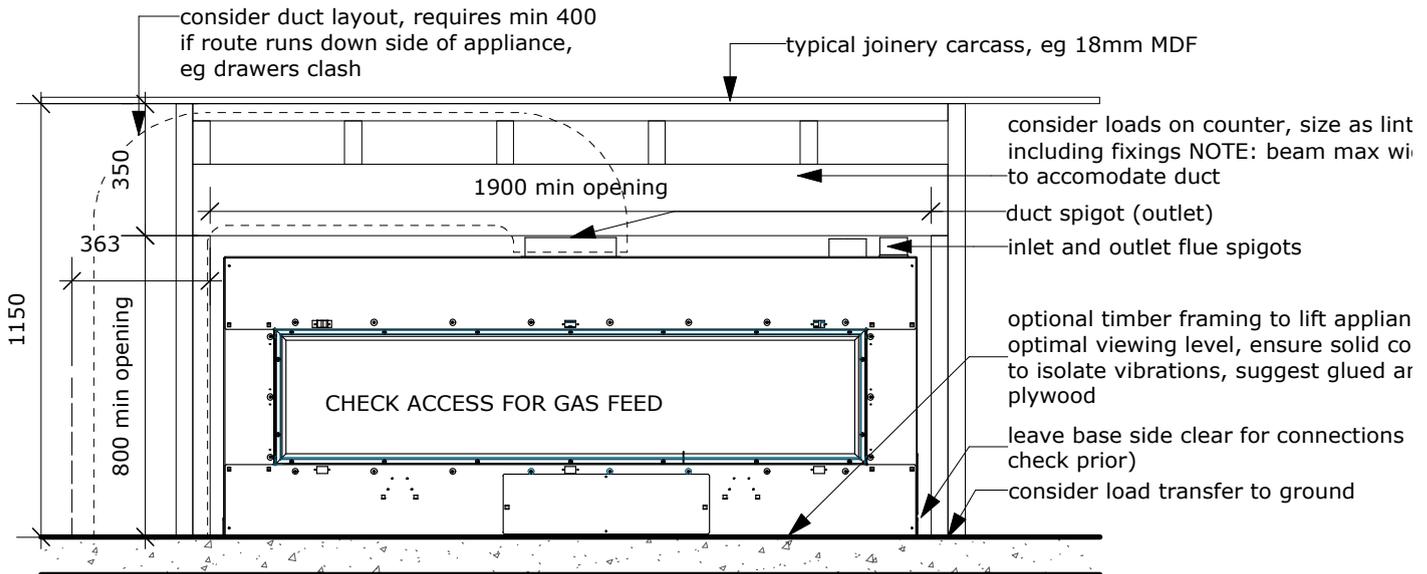


2

ELEVATION IN FREESTANDING JOINERY UNIT
Scale: 1:20

NOTES:

1. Designer must consider ducting as part of fire detailing.
2. Fire will not operate if ducting incorrect
3. Frame up suitable support structure for inline fan from 90x45mm timber min - refer install instructions for suggested noise isolation

NOTE: ELECTRICIAN TO PROVIDE EASILY ACCESSIBLE ISOLATING POWER SWITCH TO APPLIANCE, AND NETWORK CABLE BACK TO ROUTER

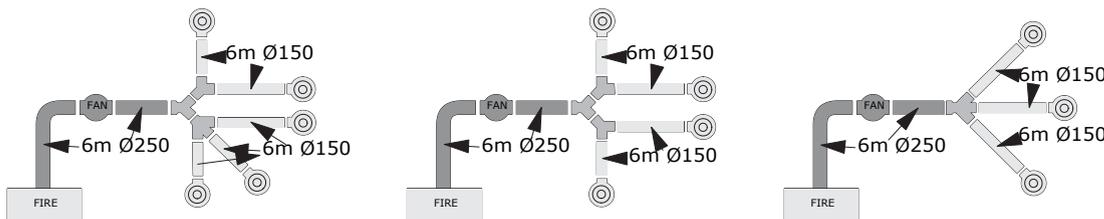

4

DUCTING SCENARIOS
Scale: 1:20

Date: 8/6/12

File name: ESCEA INSTALL DETAILS 2012.vwx