


Plan

scale 1:20

- Notes:
- All dimensions are in mm. DO NOT SCALE OFF THESE DRAWINGS.
 - This detail is to assist in the installation of a EW5000 Outdoor Fireplace into the Escea EW500 Kitset Enclosure (KSE). In this scenario, the fireplace is to be installed frameless.
 - In this install method, the fireplace enclosure or cavity **MUST NOT** be in contact with any part of the building.
 - Some parts of this fire and the cavity into which it is installed, may get hot during operation. Ensure any materials used are heat resistant and non-combustible to resist deformation or degradation. Escea takes no responsibility for material selection.
 - Restrain the fire from movement by fixing to the supporting base through the provided holes in the base of the fireplace.
 - For flue detailing above the roof line, refer to the requisite Concrete Cavity Flue Detail, which can be found at www.escea.com
 - This technical sheet must be read in conjunction with the EW5000 Installation Manual, the latest version can be found on our website at www.escea.com

GENERAL CONSTRUCTION AND FINISHES SHOWN INDICATIVE ONLY

Contact the ESCEA Architectural Advisory Team for assistance with the specification of this fire - aa@escea.com

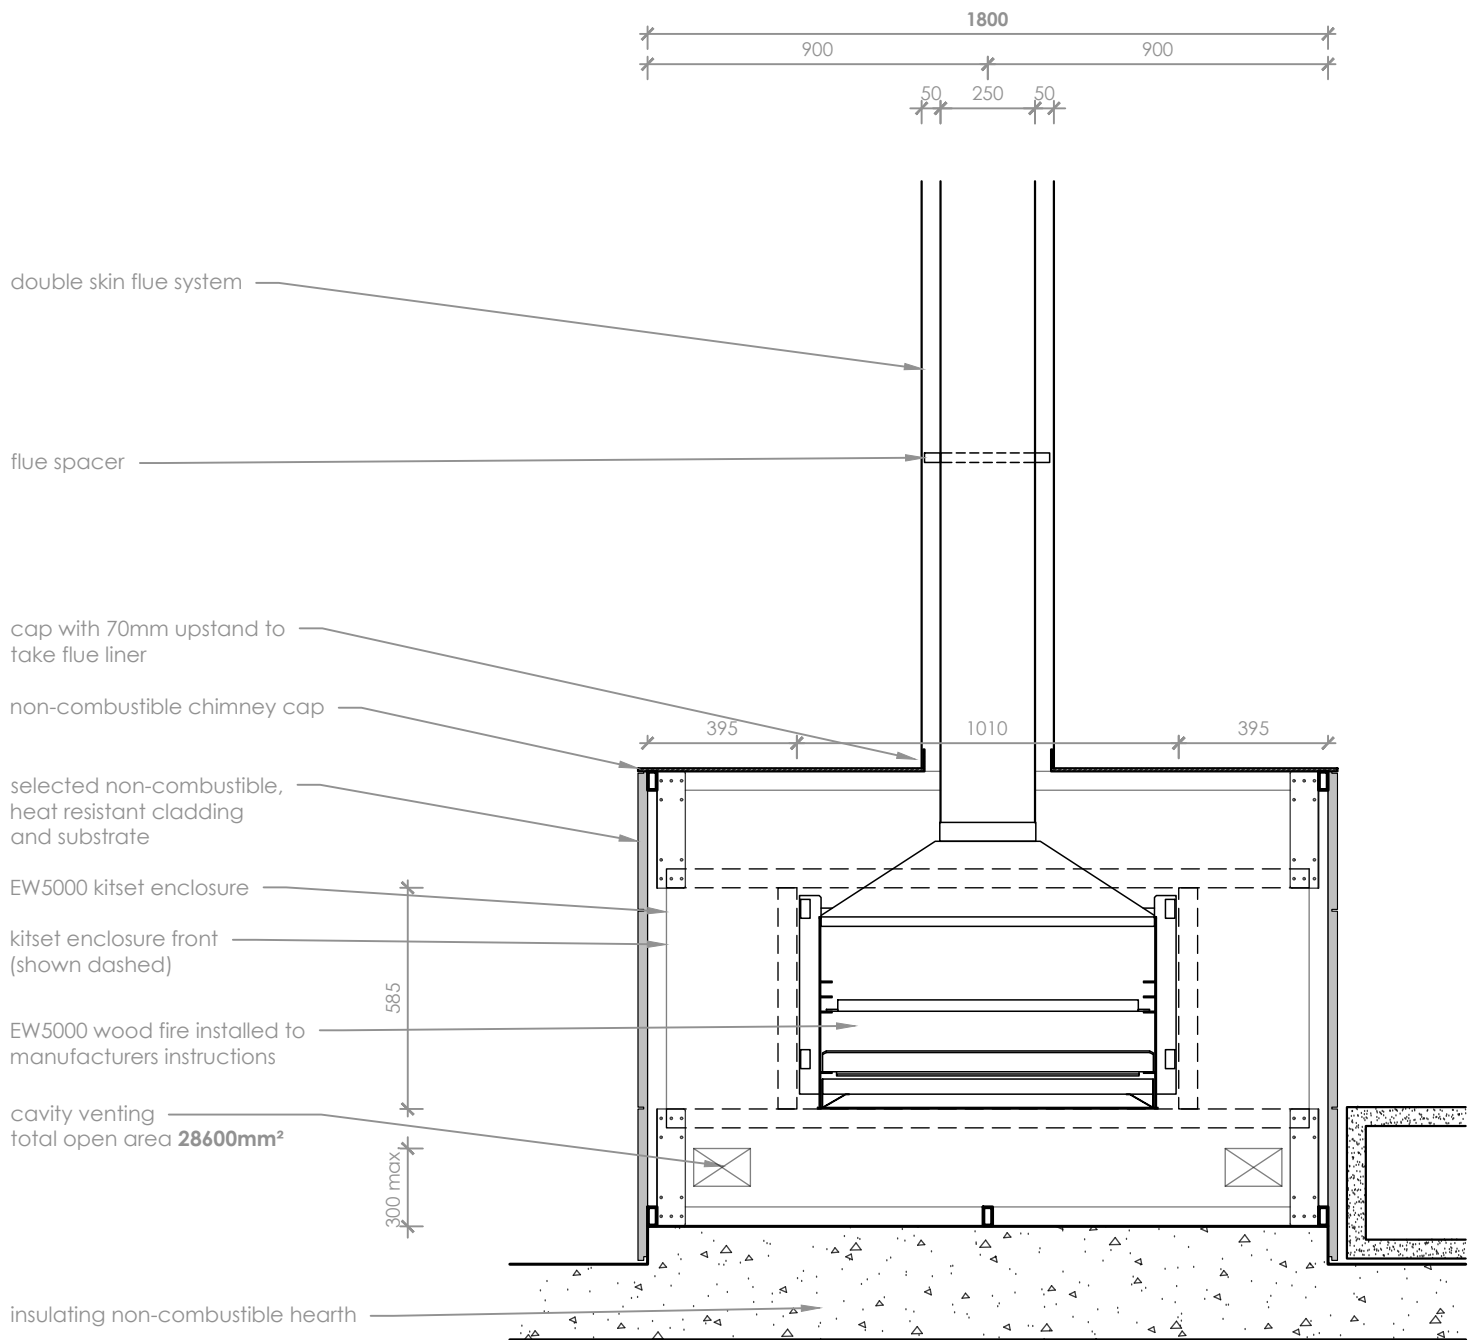

Front


scale 1:20

Notes:

- All dimensions are in mm. DO NOT SCALE OFF THESE DRAWINGS.
- This detail is to assist in the installation of a EW5000 Outdoor Fireplace into the Escea EW500 Kitset Enclosure (KSE). In this scenario, the fireplace is to be installed frameless.
- In this install method, the fireplace enclosure or cavity **MUST NOT** be in contact with any part of the building.
- Some parts of this fire and the cavity into which it is installed, may get hot during operation. Ensure any materials used are heat resistant and non-combustible to resist deformation or degradation. Escea takes no responsibility for material selection.
- Restrain the fire from movement by fixing to the supporting base through the provided holes in the base of the fireplace.
- For flue detailing above the roof line, refer to the requisite Concrete Cavity Flue Detail, which can be found at www.escea.com
- This technical sheet must be read in conjunction with the EW5000 Installation Manual, the latest version can be found on our website at www.escea.com

GENERAL CONSTRUCTION AND FINISHES SHOWN INDICATIVE ONLY

Contact the ESCEA Architectural Advisory Team for assistance with the specification of this fire - aa@escea.com

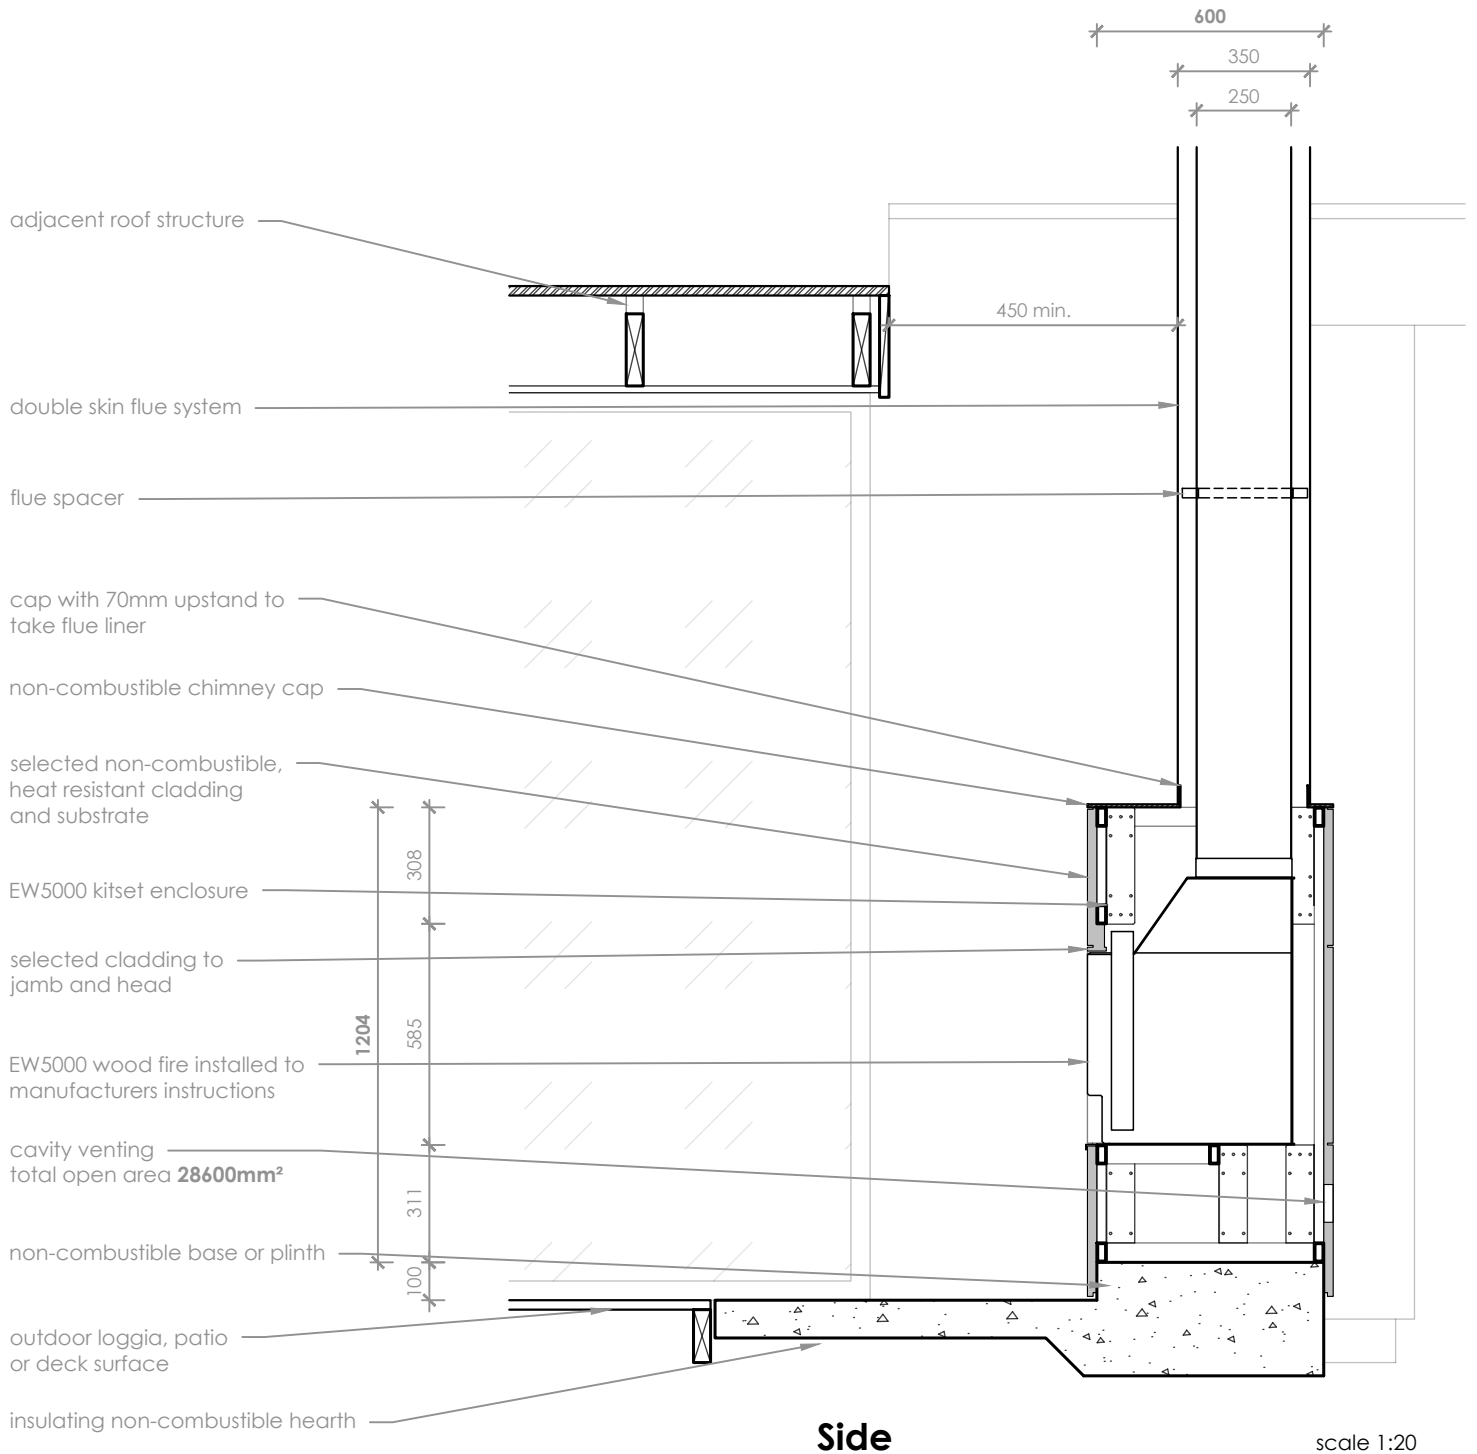

Notes:

- All dimensions are in mm. DO NOT SCALE OFF THESE DRAWINGS.
- This detail is to assist in the installation of a EW5000 Outdoor Fireplace into the Escea EW500 Kitset Enclosure (KSE). In this scenario, the fireplace is to be installed frameless.
- In this install method, the fireplace enclosure or cavity **MUST NOT** be in contact with any part of the building.
- Some parts of this fire and the cavity into which it is installed, may get hot during operation. Ensure any materials used are heat resistant and non-combustible to resist deformation or degradation. Escea takes no responsibility for material selection.
- Restrain the fire from movement by fixing to the supporting base through the provided holes in the base of the fireplace.
- For flue detailing above the roof line, refer to the requisite Concrete Cavity Flue Detail, which can be found at www.escea.com
- This technical sheet must be read in conjunction with the EW5000 Installation Manual, the latest version can be found on our website at www.escea.com

GENERAL CONSTRUCTION AND FINISHES SHOWN INDICATIVE ONLY

Contact the **ESCEA Architectural Advisory Team** for assistance with the specification of this fire - aa@escea.com