
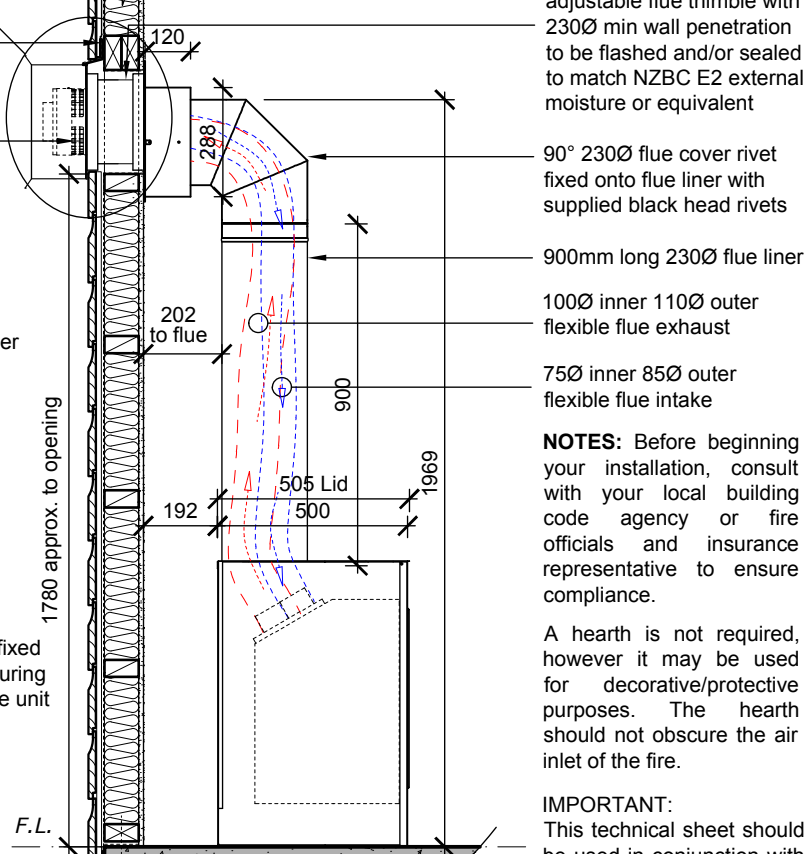


A PLAN
Scale: 1:20

C HEAD AND SILL DETAIL
Scale: 1:5

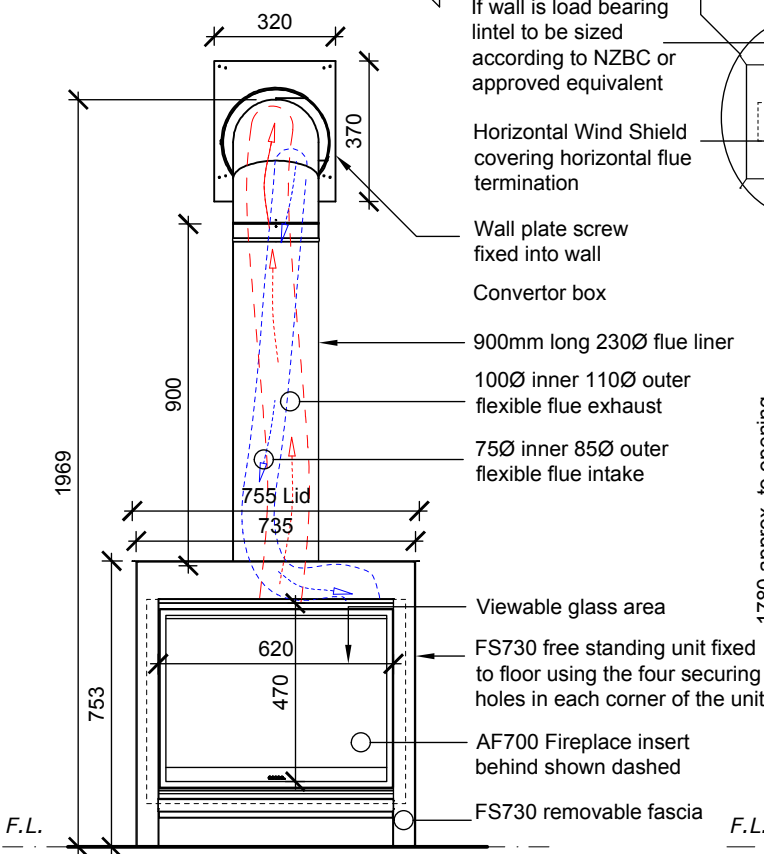

1 ELEVATION 1
Scale: 1:20

B SECTION B
Scale: 1:20

NOTE: Do not attempt to install flue without using the inroom template and instructions included with the flue kit.

NOTES: Before beginning your installation, consult with your local building code agency or fire officials and insurance representative to ensure compliance.

A hearth is not required, however it may be used for decorative/protective purposes. The hearth should not obscure the air inlet of the fire.

IMPORTANT: This technical sheet should be used in conjunction with AF-FS Series installation manual, the latest version can be found on our website www.escea.com; failure to do so may result in improper specification

and/or design leading to an inadequate/poor installation.

AF700 weight: 45Kg Approx.

ALL DIMENSIONS SHOWN MILLIMETERS (mm) UNLESS OTHERWISE STATED
GENERAL CONSTRUCTION AND FINISHES SHOWN INDICATIVE ONLY

escea.
| Ph +64 3 478 8220 | Web www.escea.com

Escea Ltd.
17 Carnforth Street
Dunedin, 9018
New Zealand

DRAWING TITLE: FS730 SAME ROOM HORIZONTAL WALL TERMINATION			
SCALE AT A4: AS SHOWN	DATE: 03/05/2016	DRAWN BY: BC	CHECKED: RM
DRAWING NO: EDA0012	ECN NO: ECN2222	REVISION NO: 0001	