



○ ST900 VELO/BEVELLED FASCIA
Scale: 1:10

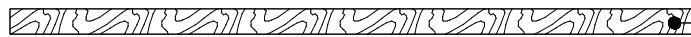

For acceptable mantle clearances refer to Section 5.1 & 5.2 (page 10) of the ESCEA ST installation manual

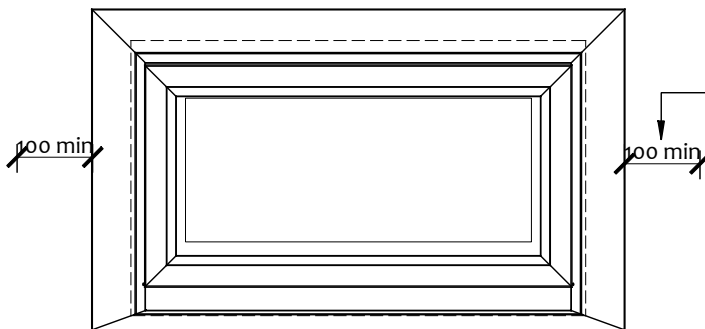

100mm clearance for sides of fascia to any wall or cabinetry



For acceptable hearth and floor clearances refer to Section B2 (page 11) and Section B5 (page 12) of the ESCEA DF series installation manual

FFL

○ ST900 VELO/BEVELLED FASCIA
NOT TO SCALE

Installation shown as example only.

Refer to Section 2.2 for the firebox cavity size and Section 18.2 for Velo/Bevelled Fascia installation instructions

THE VELO FASCIA IS AVAILABLE IN NEW ZEALAND ONLY

This sheet should be used in conjunction with Escea's DF Series installation manual, the latest version can be found on our website www.escea.com/nz/technical/; failure to do so may result in improper specification and/or design leading to an inadequate/poor installation.

<p>Escea Ltd. 17 Carnforth Street Dunedin, 9018 New Zealand</p>	DRAWING TITLE: ST900 VELO/BEVELLED FASCIA			
	SCALE AT A4: AS SHOWN	DATE: 01/12/2016	DRAWN BY: MH	CHECKED:
	DRAWING NO: EDA-0013	ECN NO:	REVISION NO:	