


○ ST900 FERRO/SLAB FASCIA  
Scale: 1:10

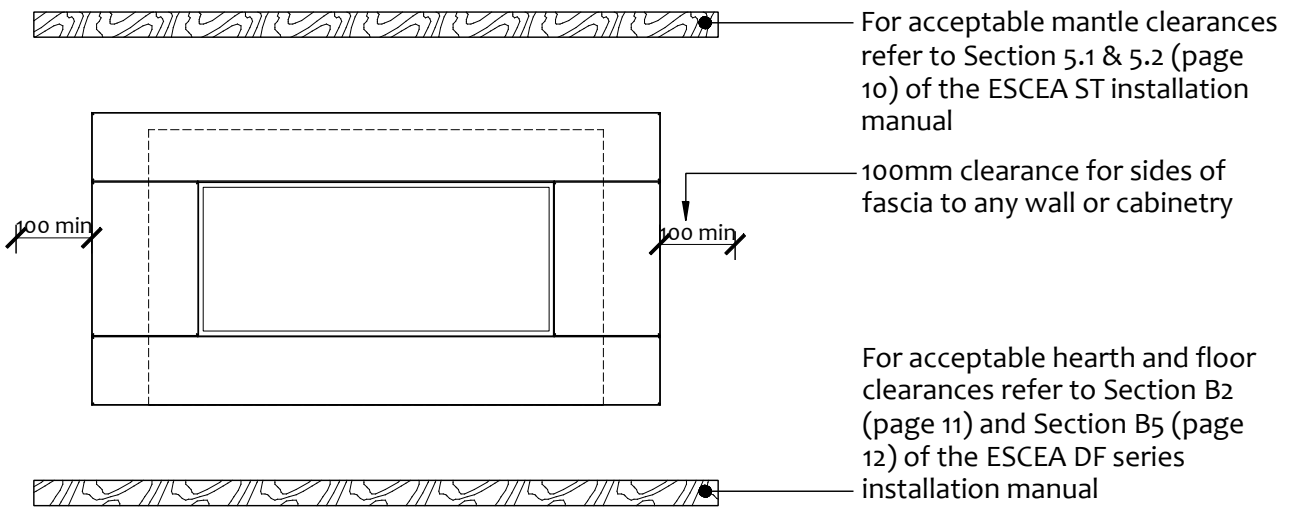


FFL

○ ST900 FERRO/SLAB FASCIA  
NOT TO SCALE

Installation shown as example only.

Refer to Section 2.2 for the firebox cavity size and Section 18.2 for Velo/Bevelled Fascia installation instructions

This sheet should be used in conjunction with Escea's DF Series installation manual, the latest version can be found on our website [www.escea.com/nz/technical/](http://www.escea.com/nz/technical/); failure to do so may result in improper specification and/or design leading to an inadequate/poor installation.

   Ph +64 3 478 8220   Web www.escea.com	<b>Escea Ltd.</b> 17 Carnforth Street Dunedin, 9018 New Zealand	DRAWING TITLE: <b>ST900 SLAB (FERRO) FASCIA</b>			
		SCALE AT A4: AS SHOWN	DATE: 01/12/2016	DRAWN BY: MH	CHECKED:
		DRAWING NO: EDA-0014	ECN NO:	REVISION NO: 0002	